


WWTP iK-1000 to iK-5000 PE LAYOUT

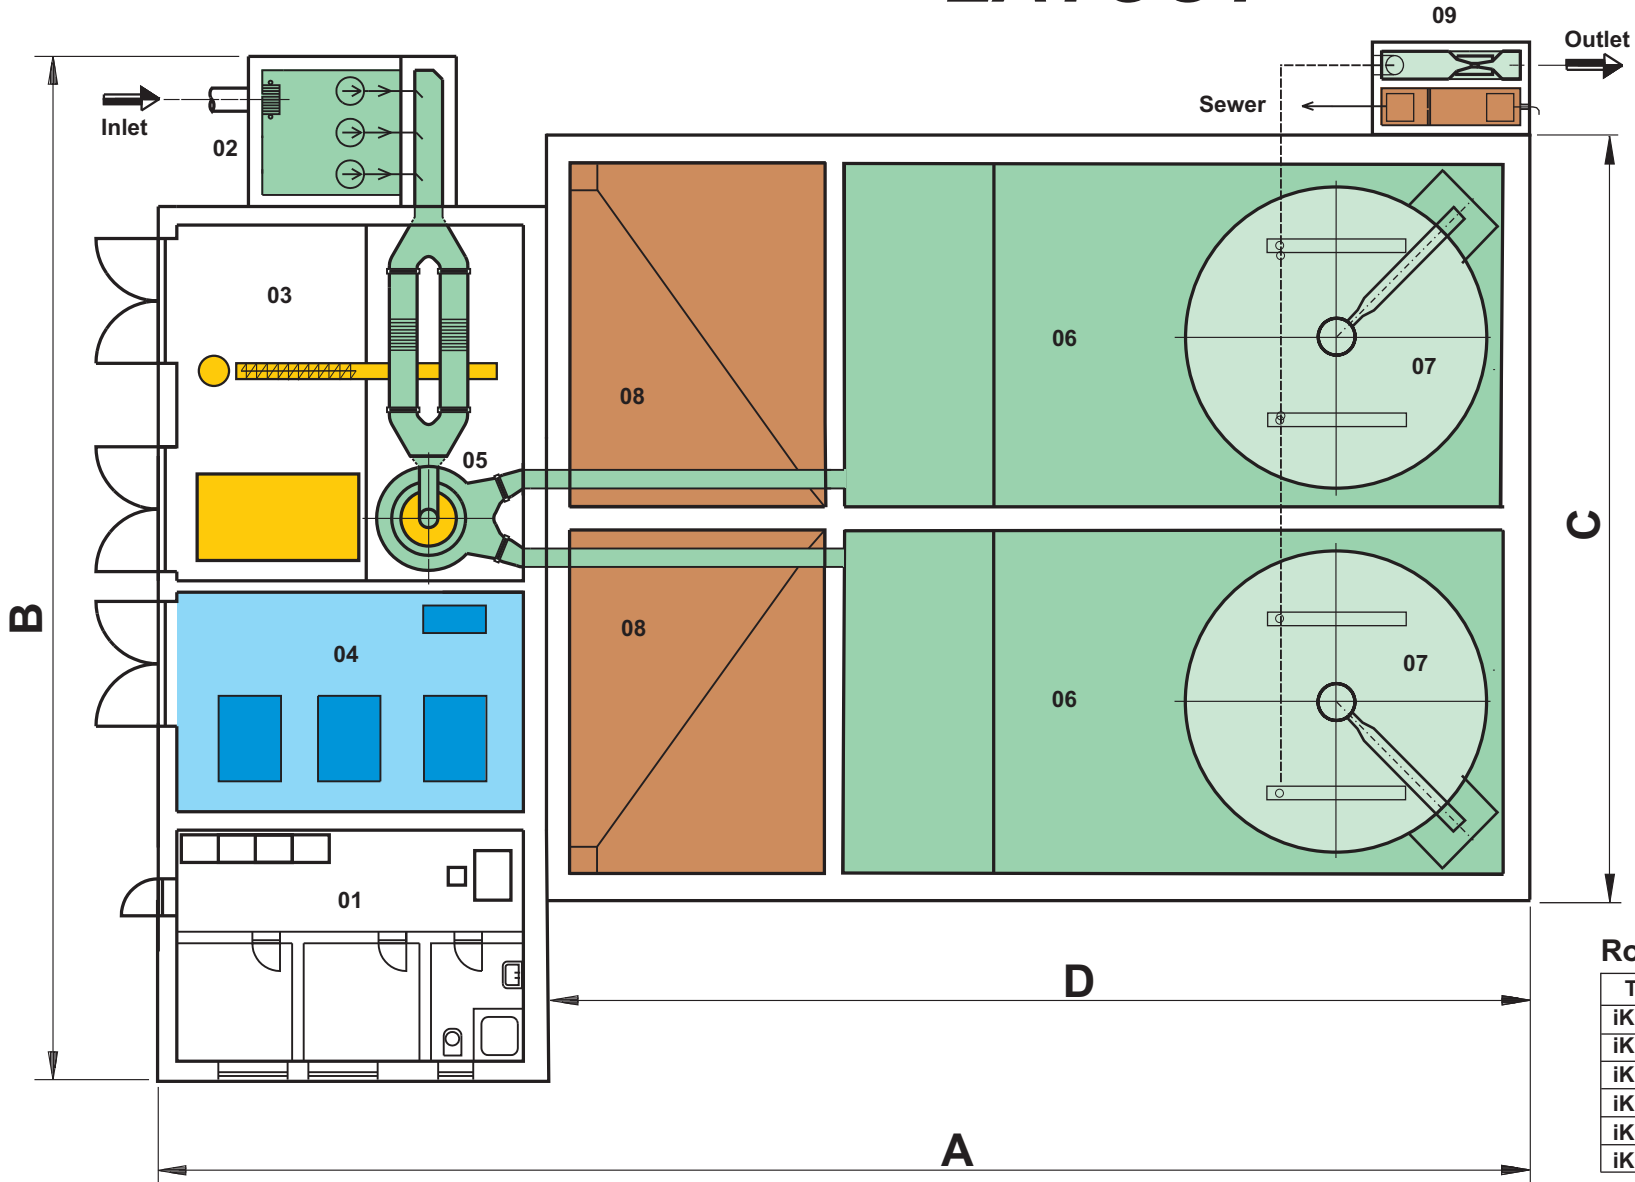

Legend:

- 01 Switching Station and Control Center
- 02 Pumping Station
- 03 Screening Room
- 04 Blower Station
- 05 Sand Trap
- 06 Nitrification / Denitrification
- 07 Final Settling Tank
- 08 Sludge Box
- 09 Outlet Structure Works

Rough Dimension Chart:

TYPE:	A [m]	B [m]	C [m]	D [m]
iK - 1000	16,25	20,55	10,1	9,25
iK - 1500	18,3	20,55	11,5	11,3
iK - 2300	21,6	20,55	13,3	14,6
iK - 3000	21,9	20,55	14,1	14,9
iK - 4000	23,9	20,55	15,9	16,9
iK - 5000	28,1	21,2	16,7	19,2